


FIGURES

**FIGURE 1
SALISH LODGE & SPA EXPANSION
VICINITY PLAN**

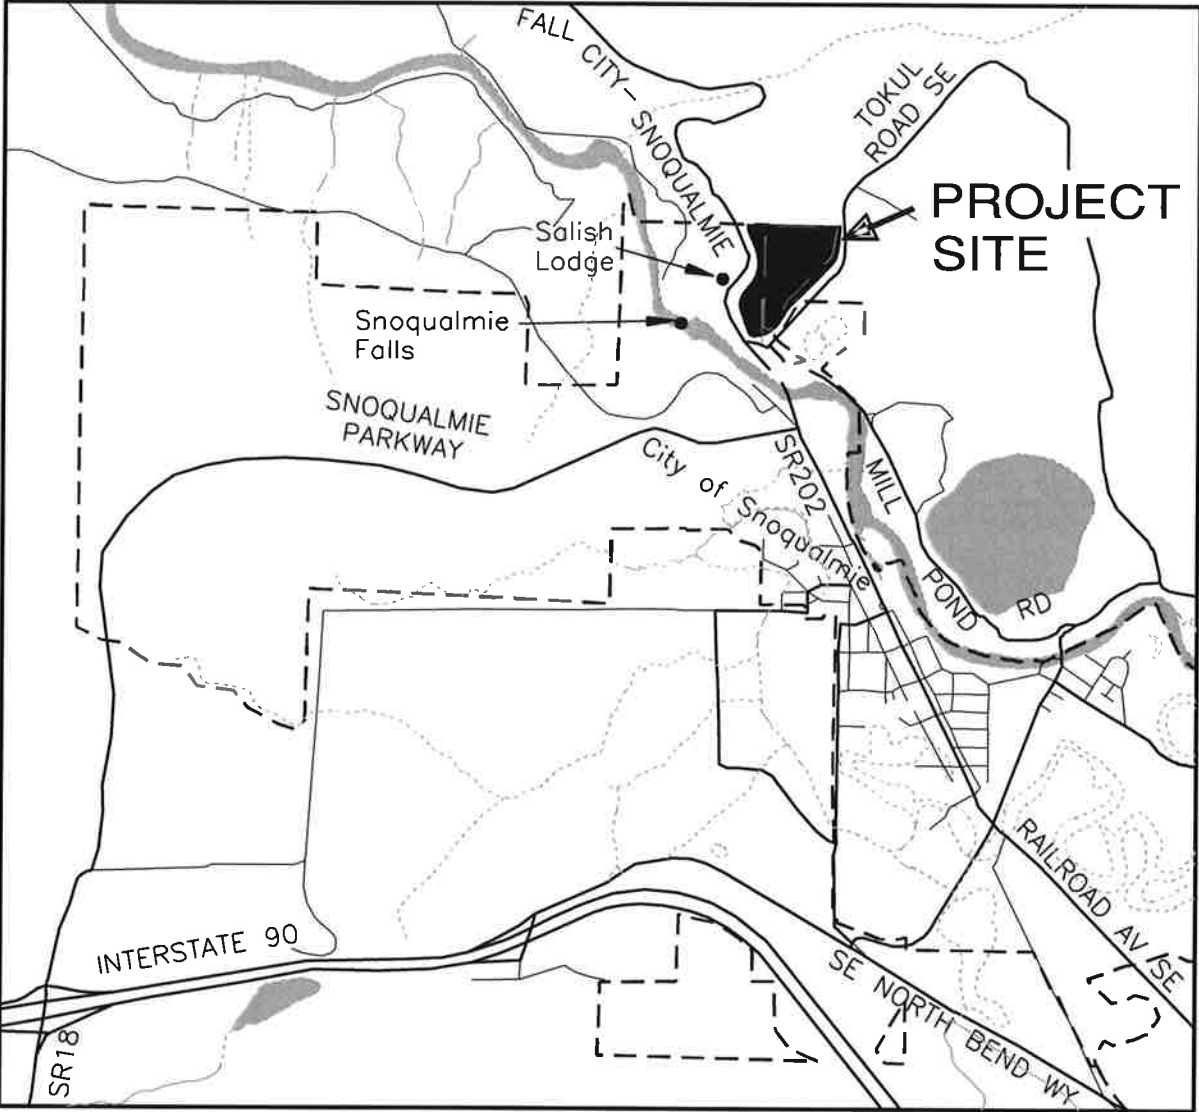

VICINITY PLAN
NTS

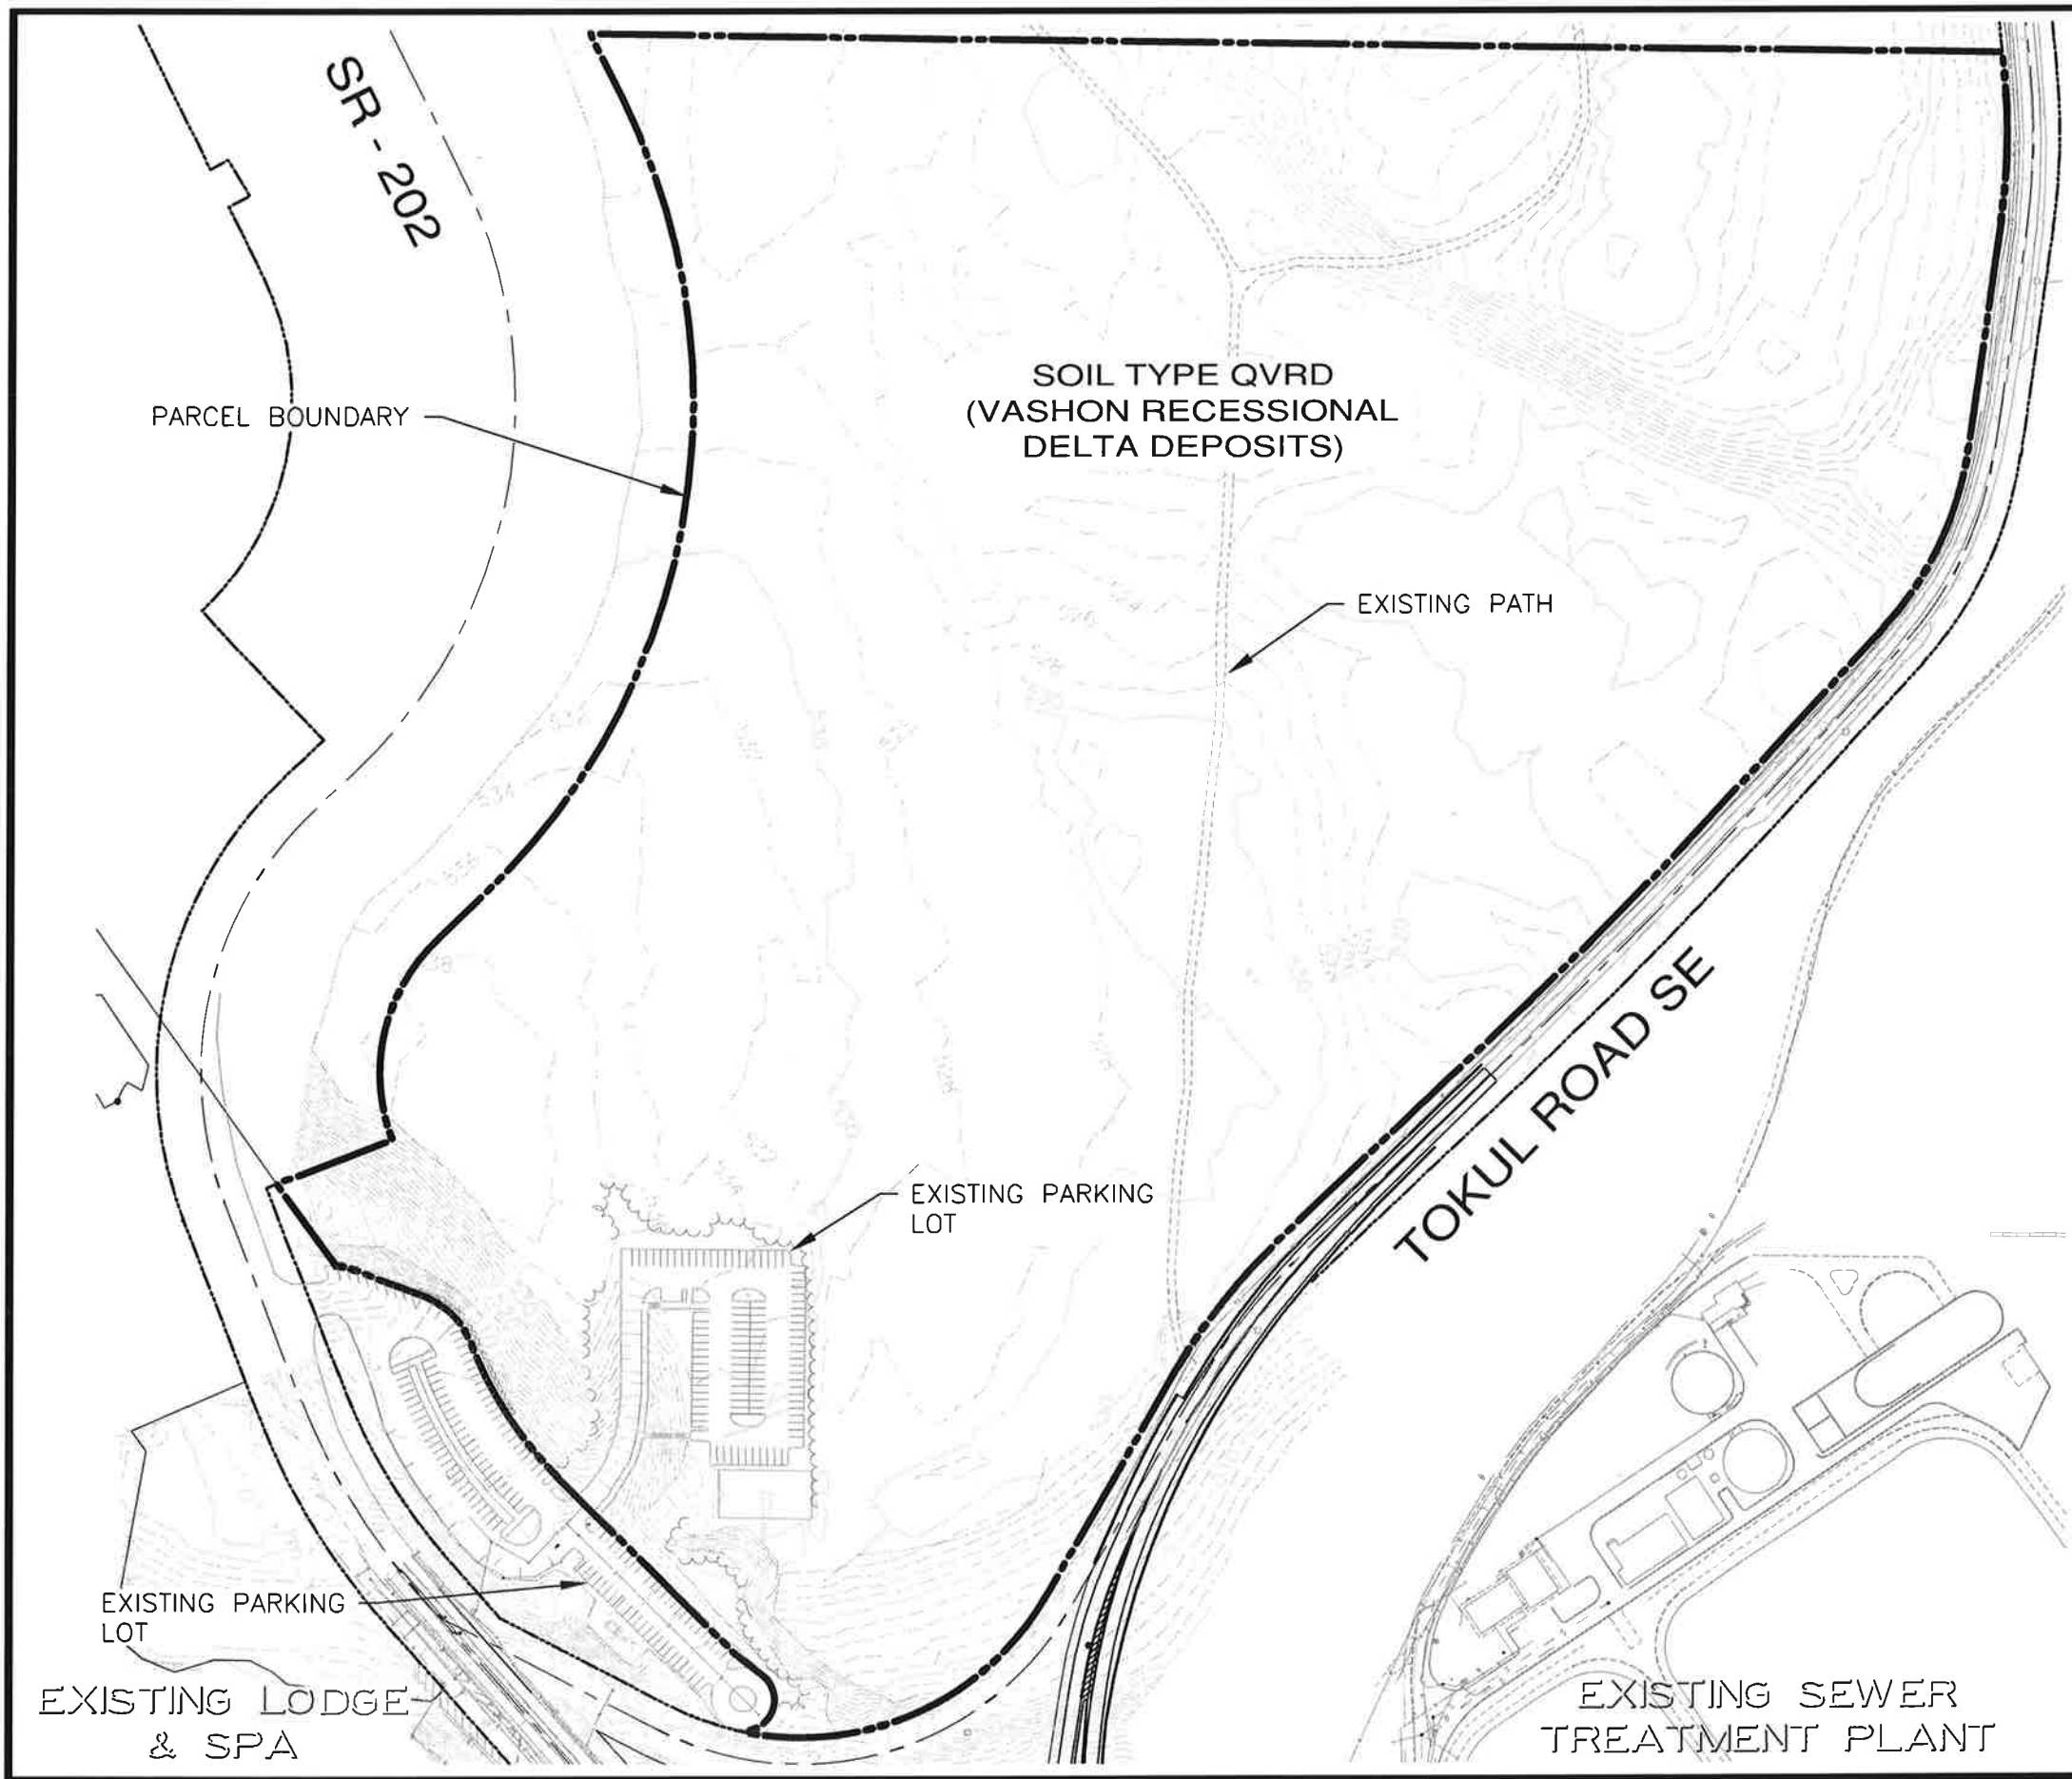


FIGURE 2
SALISH LODGE & SPA
EXPANSION
EXISTING CONDITIONS

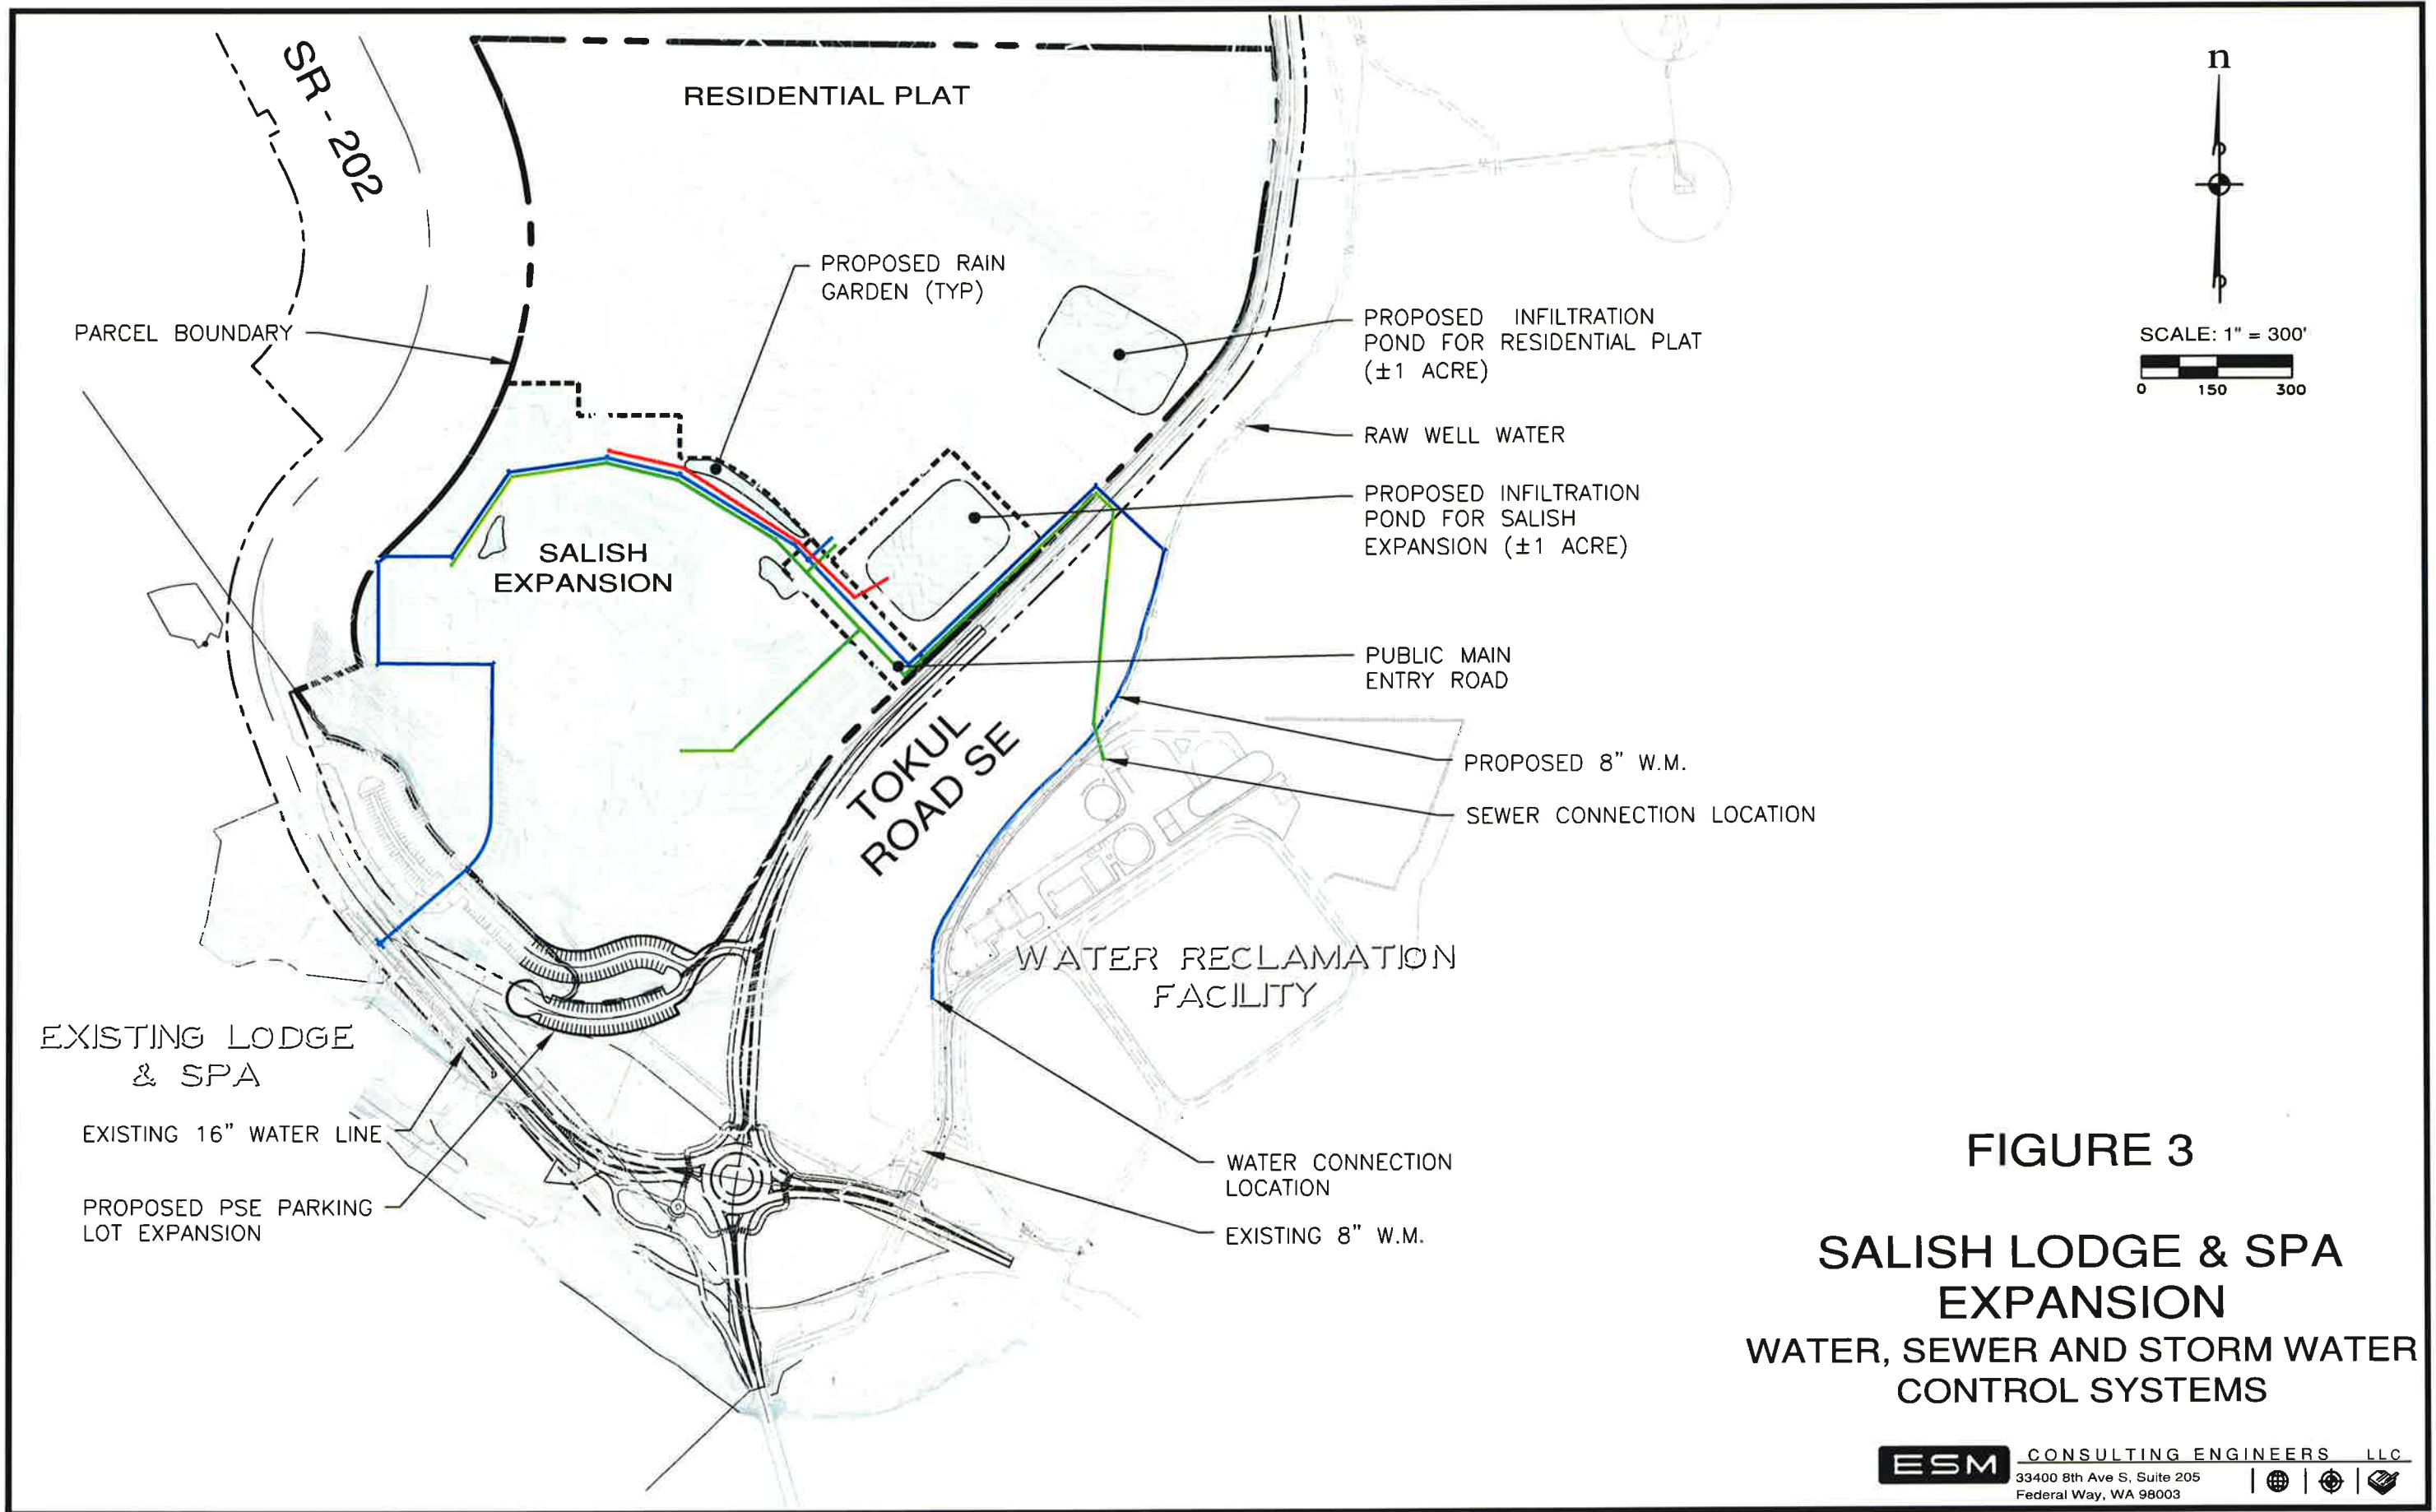


FIGURE 3
SALISH LODGE & SPA
EXPANSION
WATER, SEWER AND STORM WATER
CONTROL SYSTEMS

DATE: 03/19/2018
ADDITIONAL STALL COUNT = 105



SCALE: 1" = 50'
0 25 100

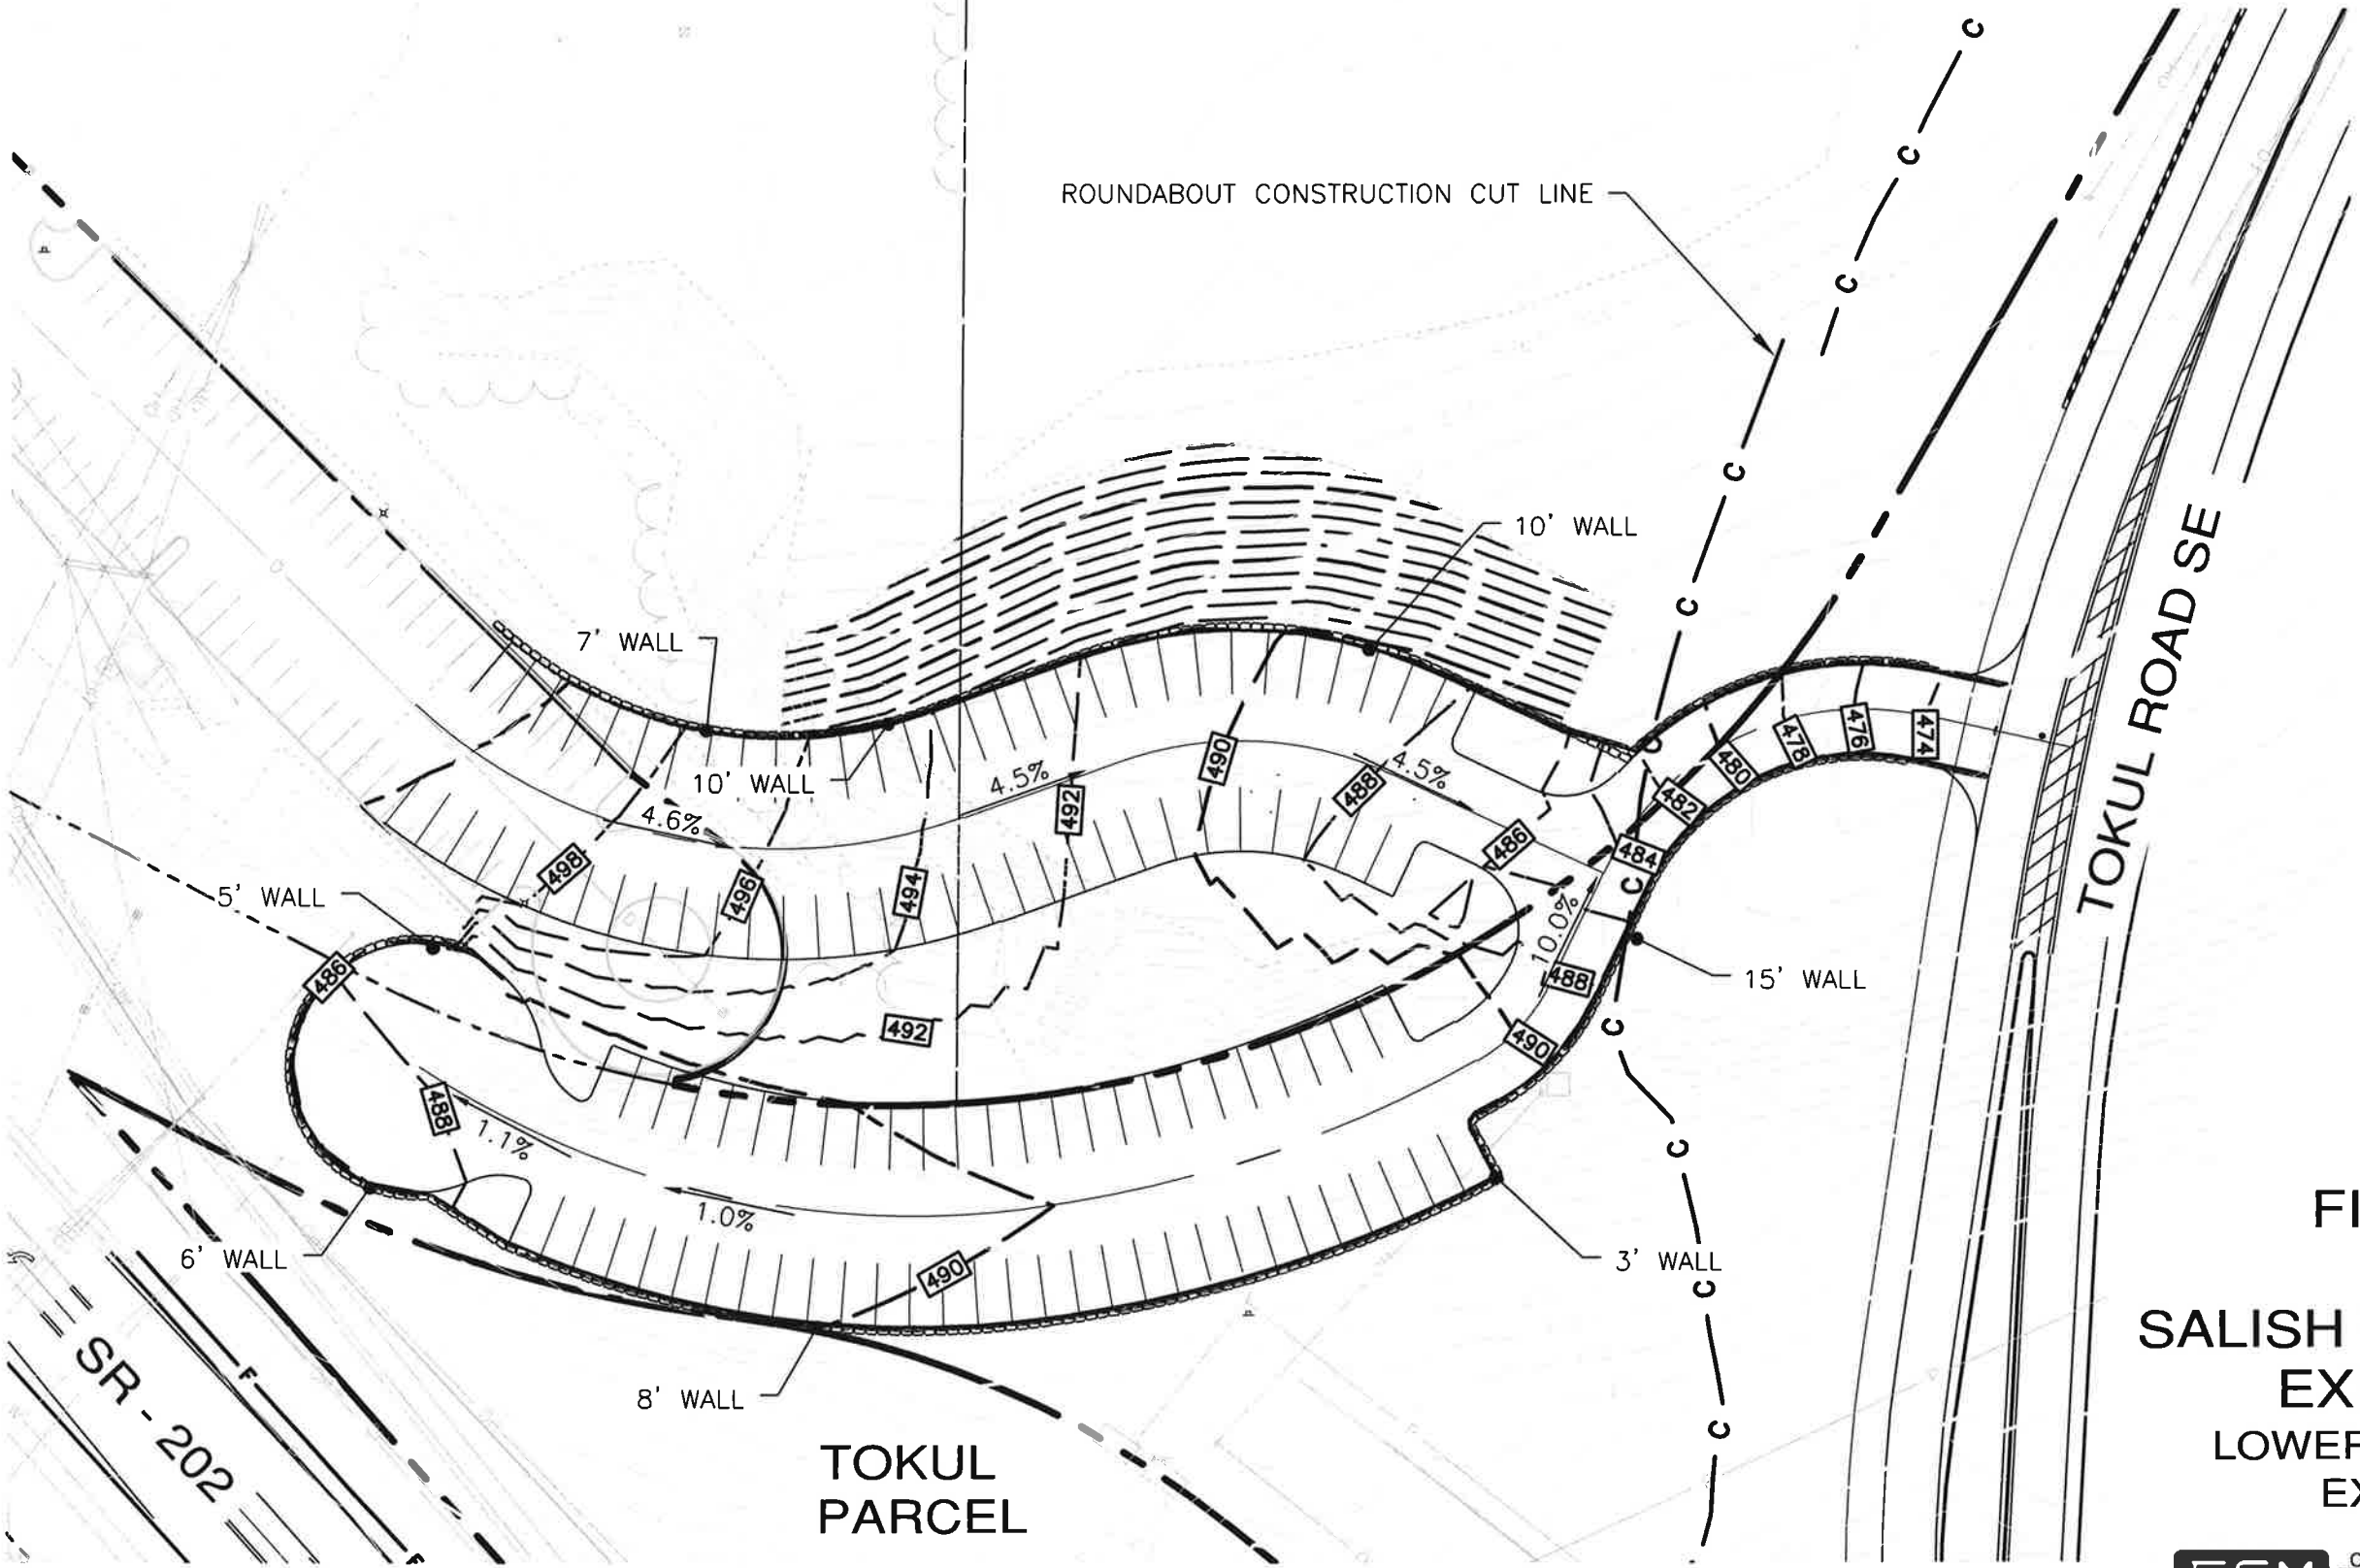


FIGURE 4
SALISH LODGE & SPA
EXPANSION
LOWER PARKING LOT
EXPANSION

ESM CONSULTING ENGINEERS, LLC
33400 8th Ave S, Suite 205
Federal Way, WA 98003

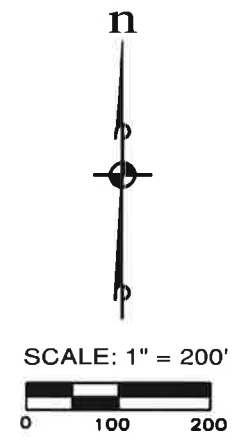
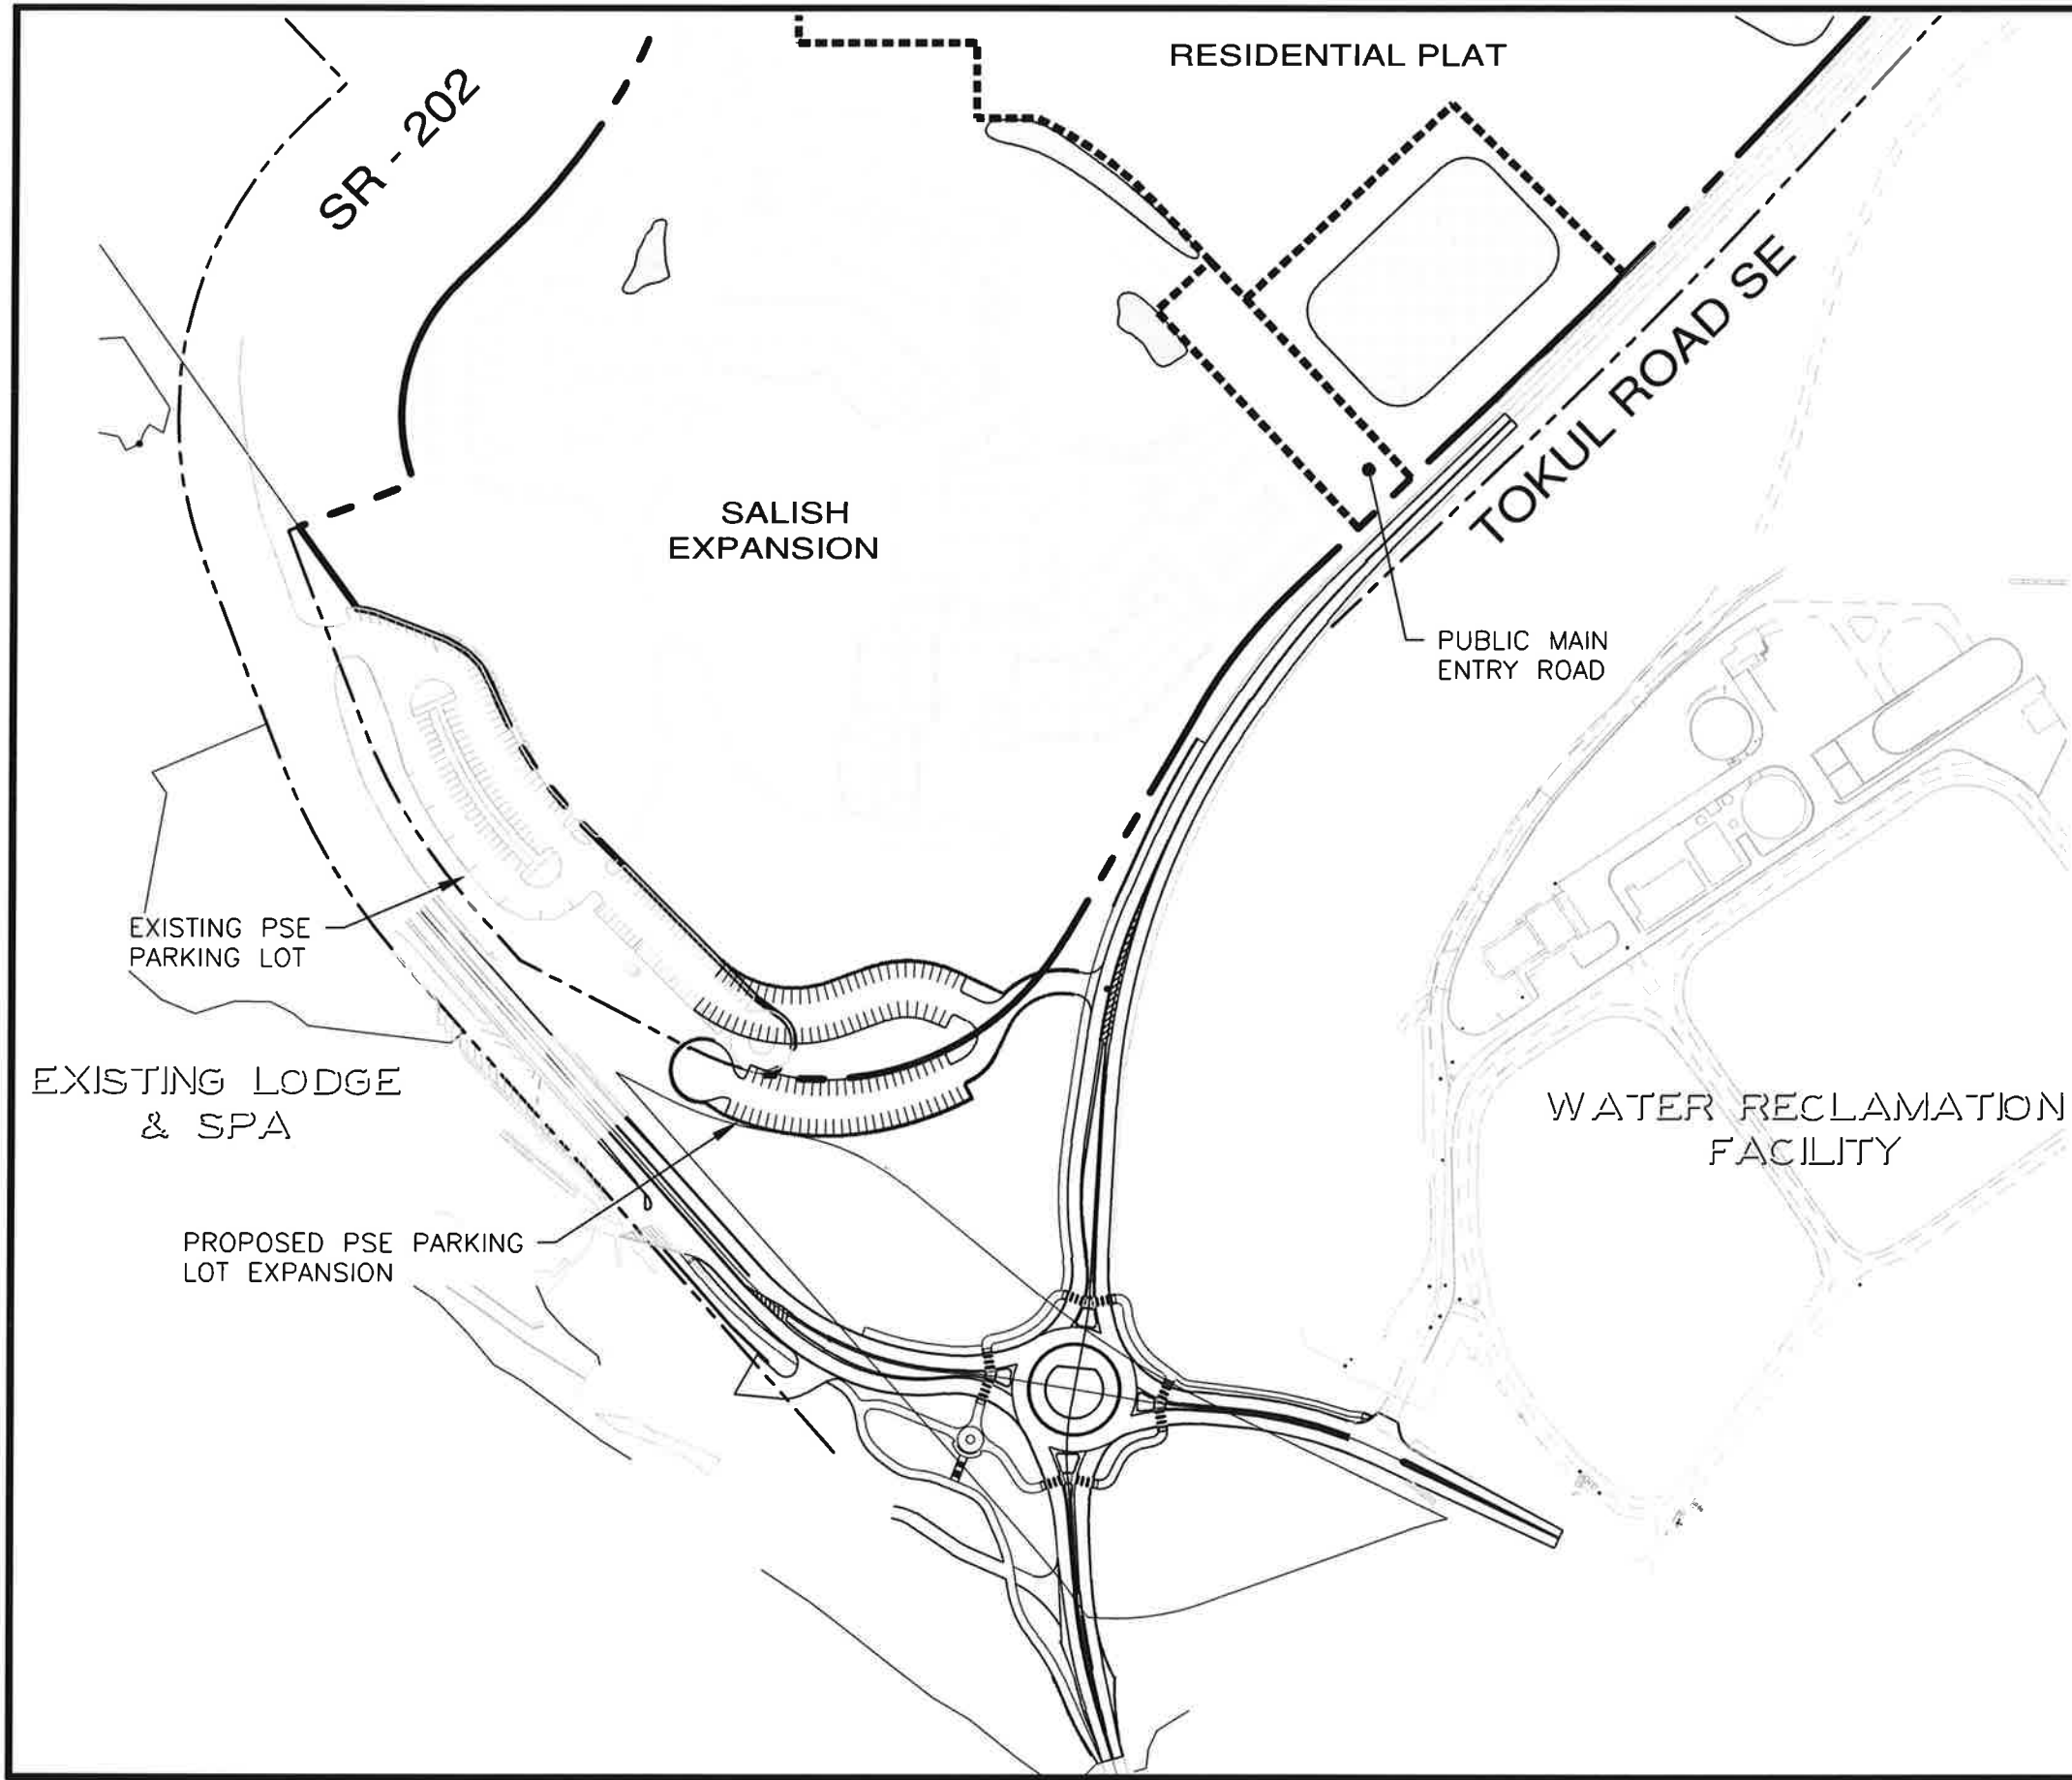


FIGURE 5
SALISH LODGE & SPA
EXPANSION
OVERVIEW OF PUBLIC
PARKING