


SPA ENTRANCE



SCALE

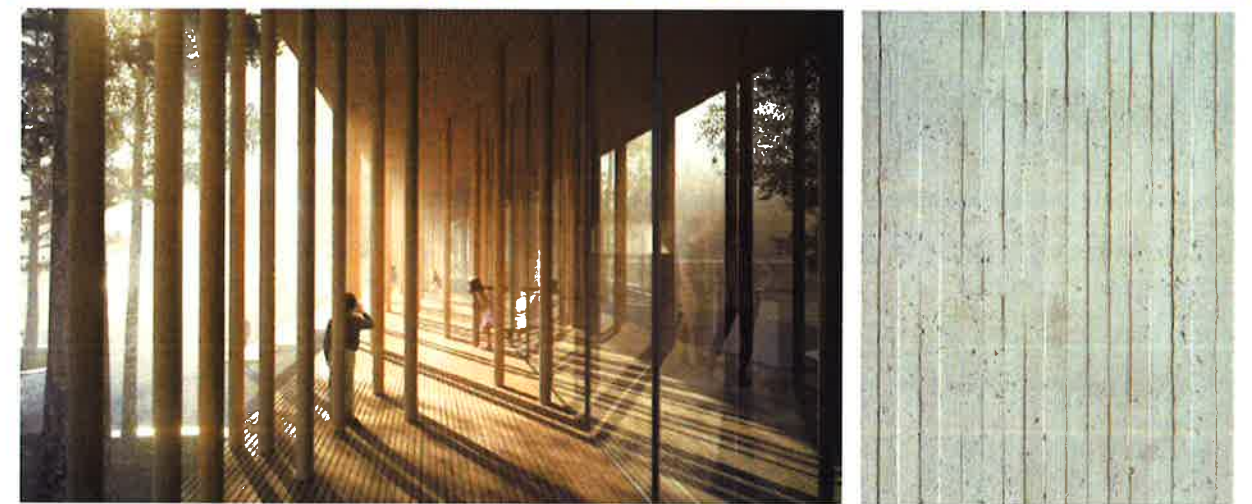

ENLARGED SPA PLAN - FLOOR ONE

APPENDIX A
THE SALISH LODGE AND SPA EXPANSION

PR/PCI MASTER PLAN · APRIL 2, 2018

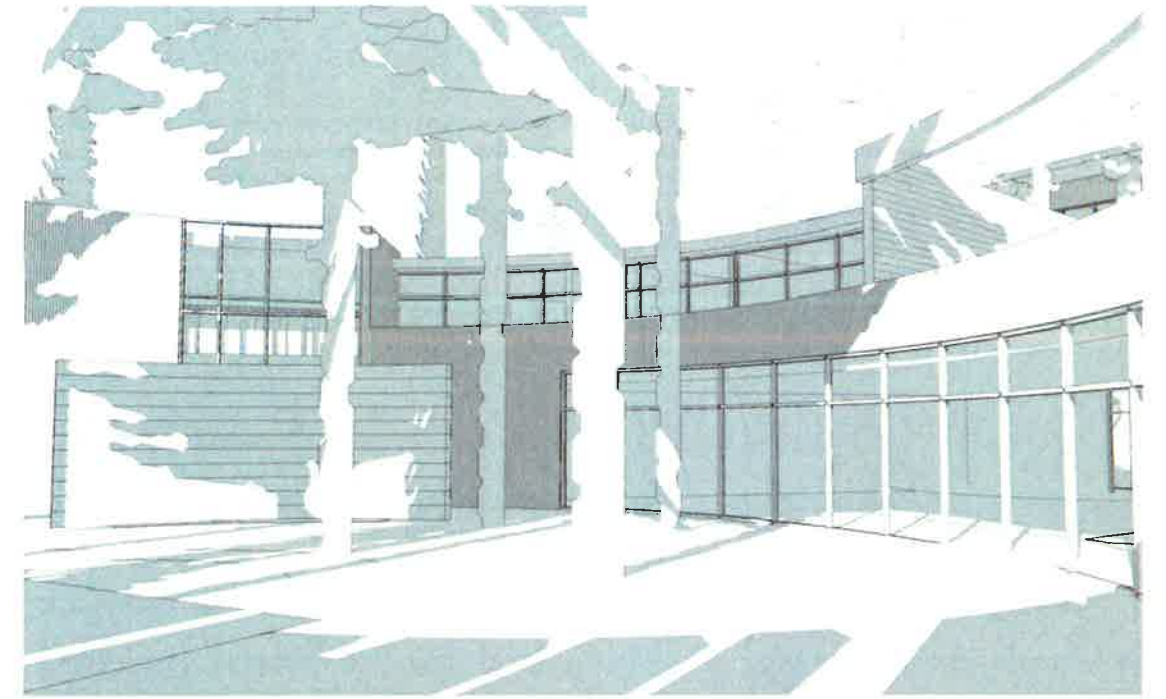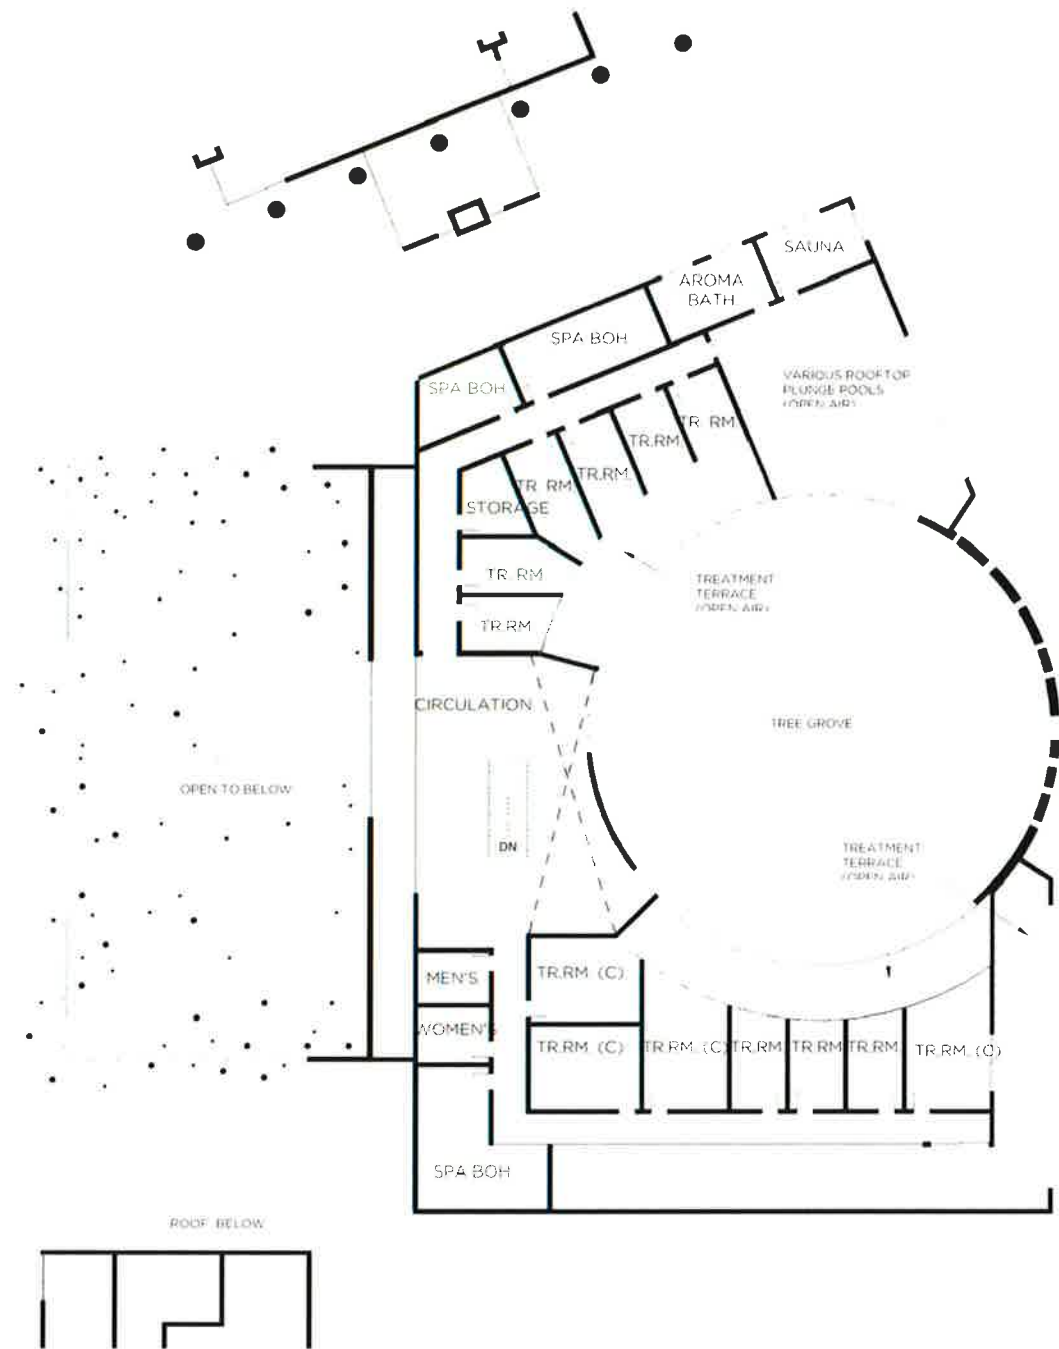

SPA COURTYARD

SCALE:



ENLARGED SPA PLAN - FLOOR TWO


APPENDIX A
THE SALISH LODGE AND SPA EXPANSION

PR/PCI MASTER PLAN · APRIL 2, 2018




FIRST FLOOR - SPA ENLARGED PLAN

SCALE 3/32" = 1'-0"

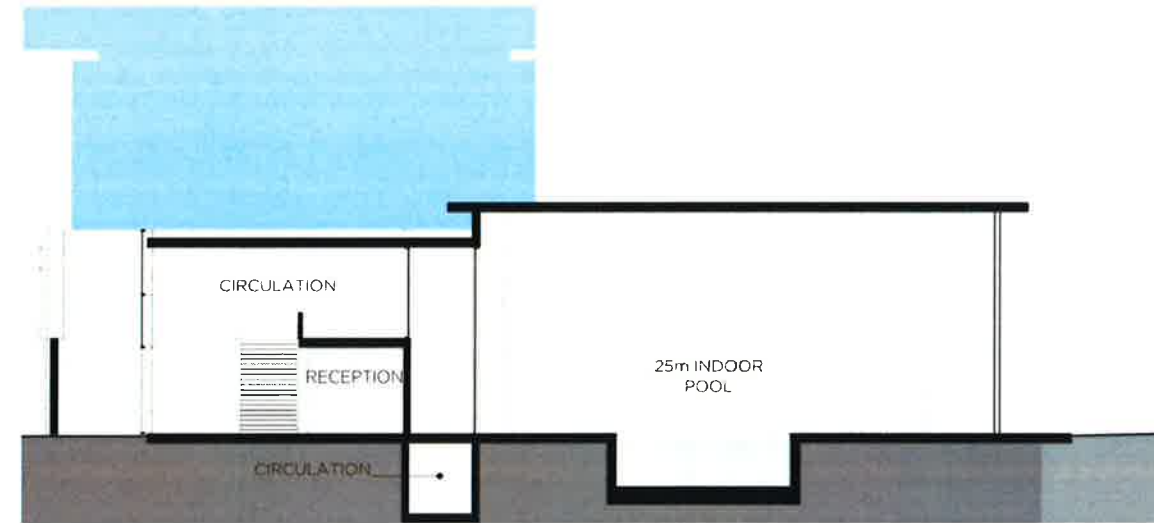


PARTIAL SPA SECTION

SCALE 3/32" = 1'-0"

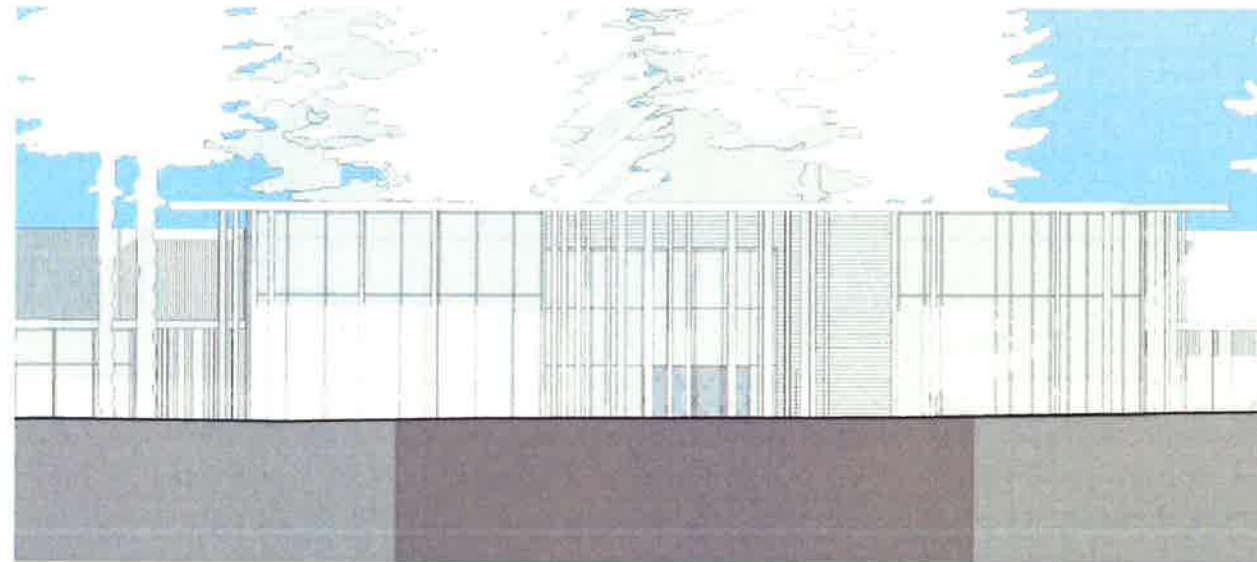

SPA ELEVATION

SCALE 3/32" = 1'-0"

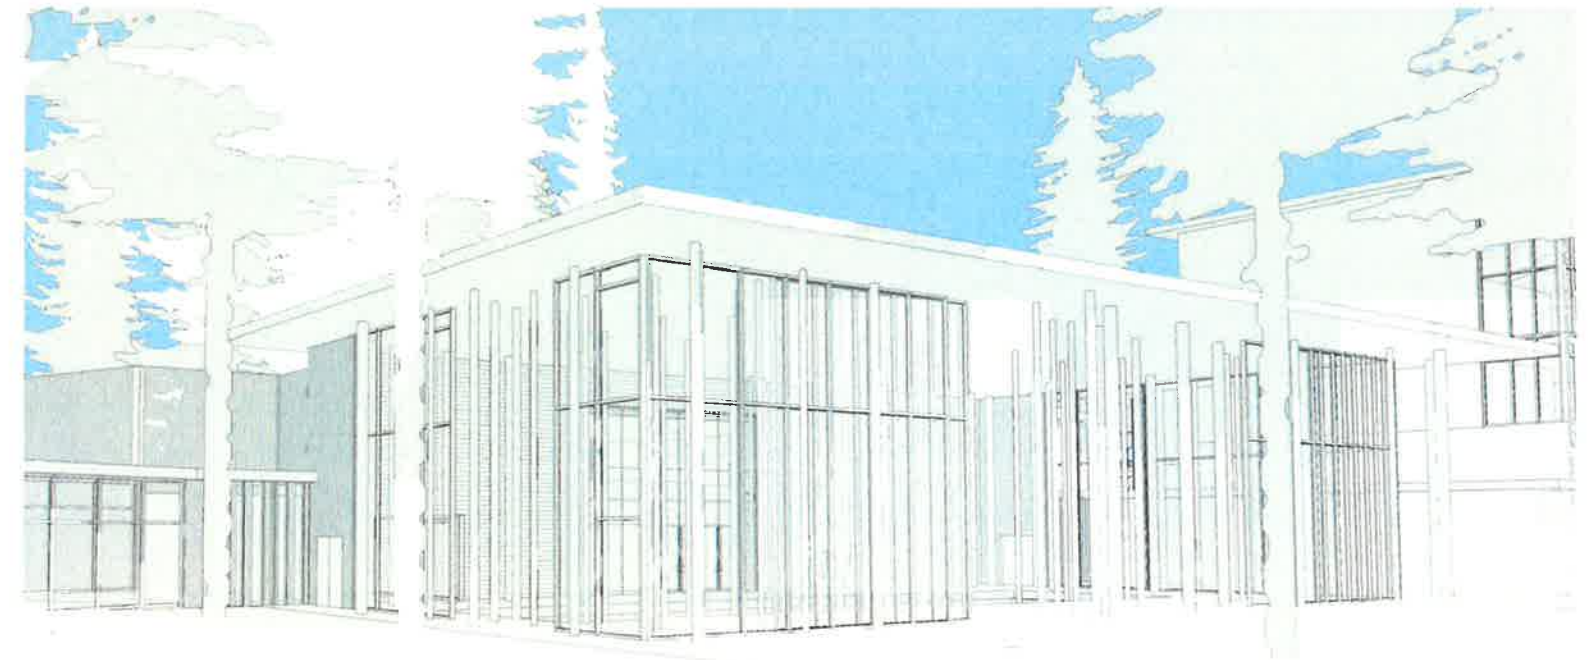

SPA PERSPECTIVE

SCALE



SPA DETAIL

APPENDIX A
THE SALISH LODGE AND SPA EXPANSION

PR/PCI MASTER PLAN · APRIL 2, 2018



**CONCEPTUAL INDOOR/OUTDOOR POOL
RENDERING**

**APPENDIX A
THE SALISH LODGE AND SPA EXPANSION**

PR/PCI MASTER PLAN · APRIL 2, 2018